


SOUTH-EAST ELEVATION AS EXISTING

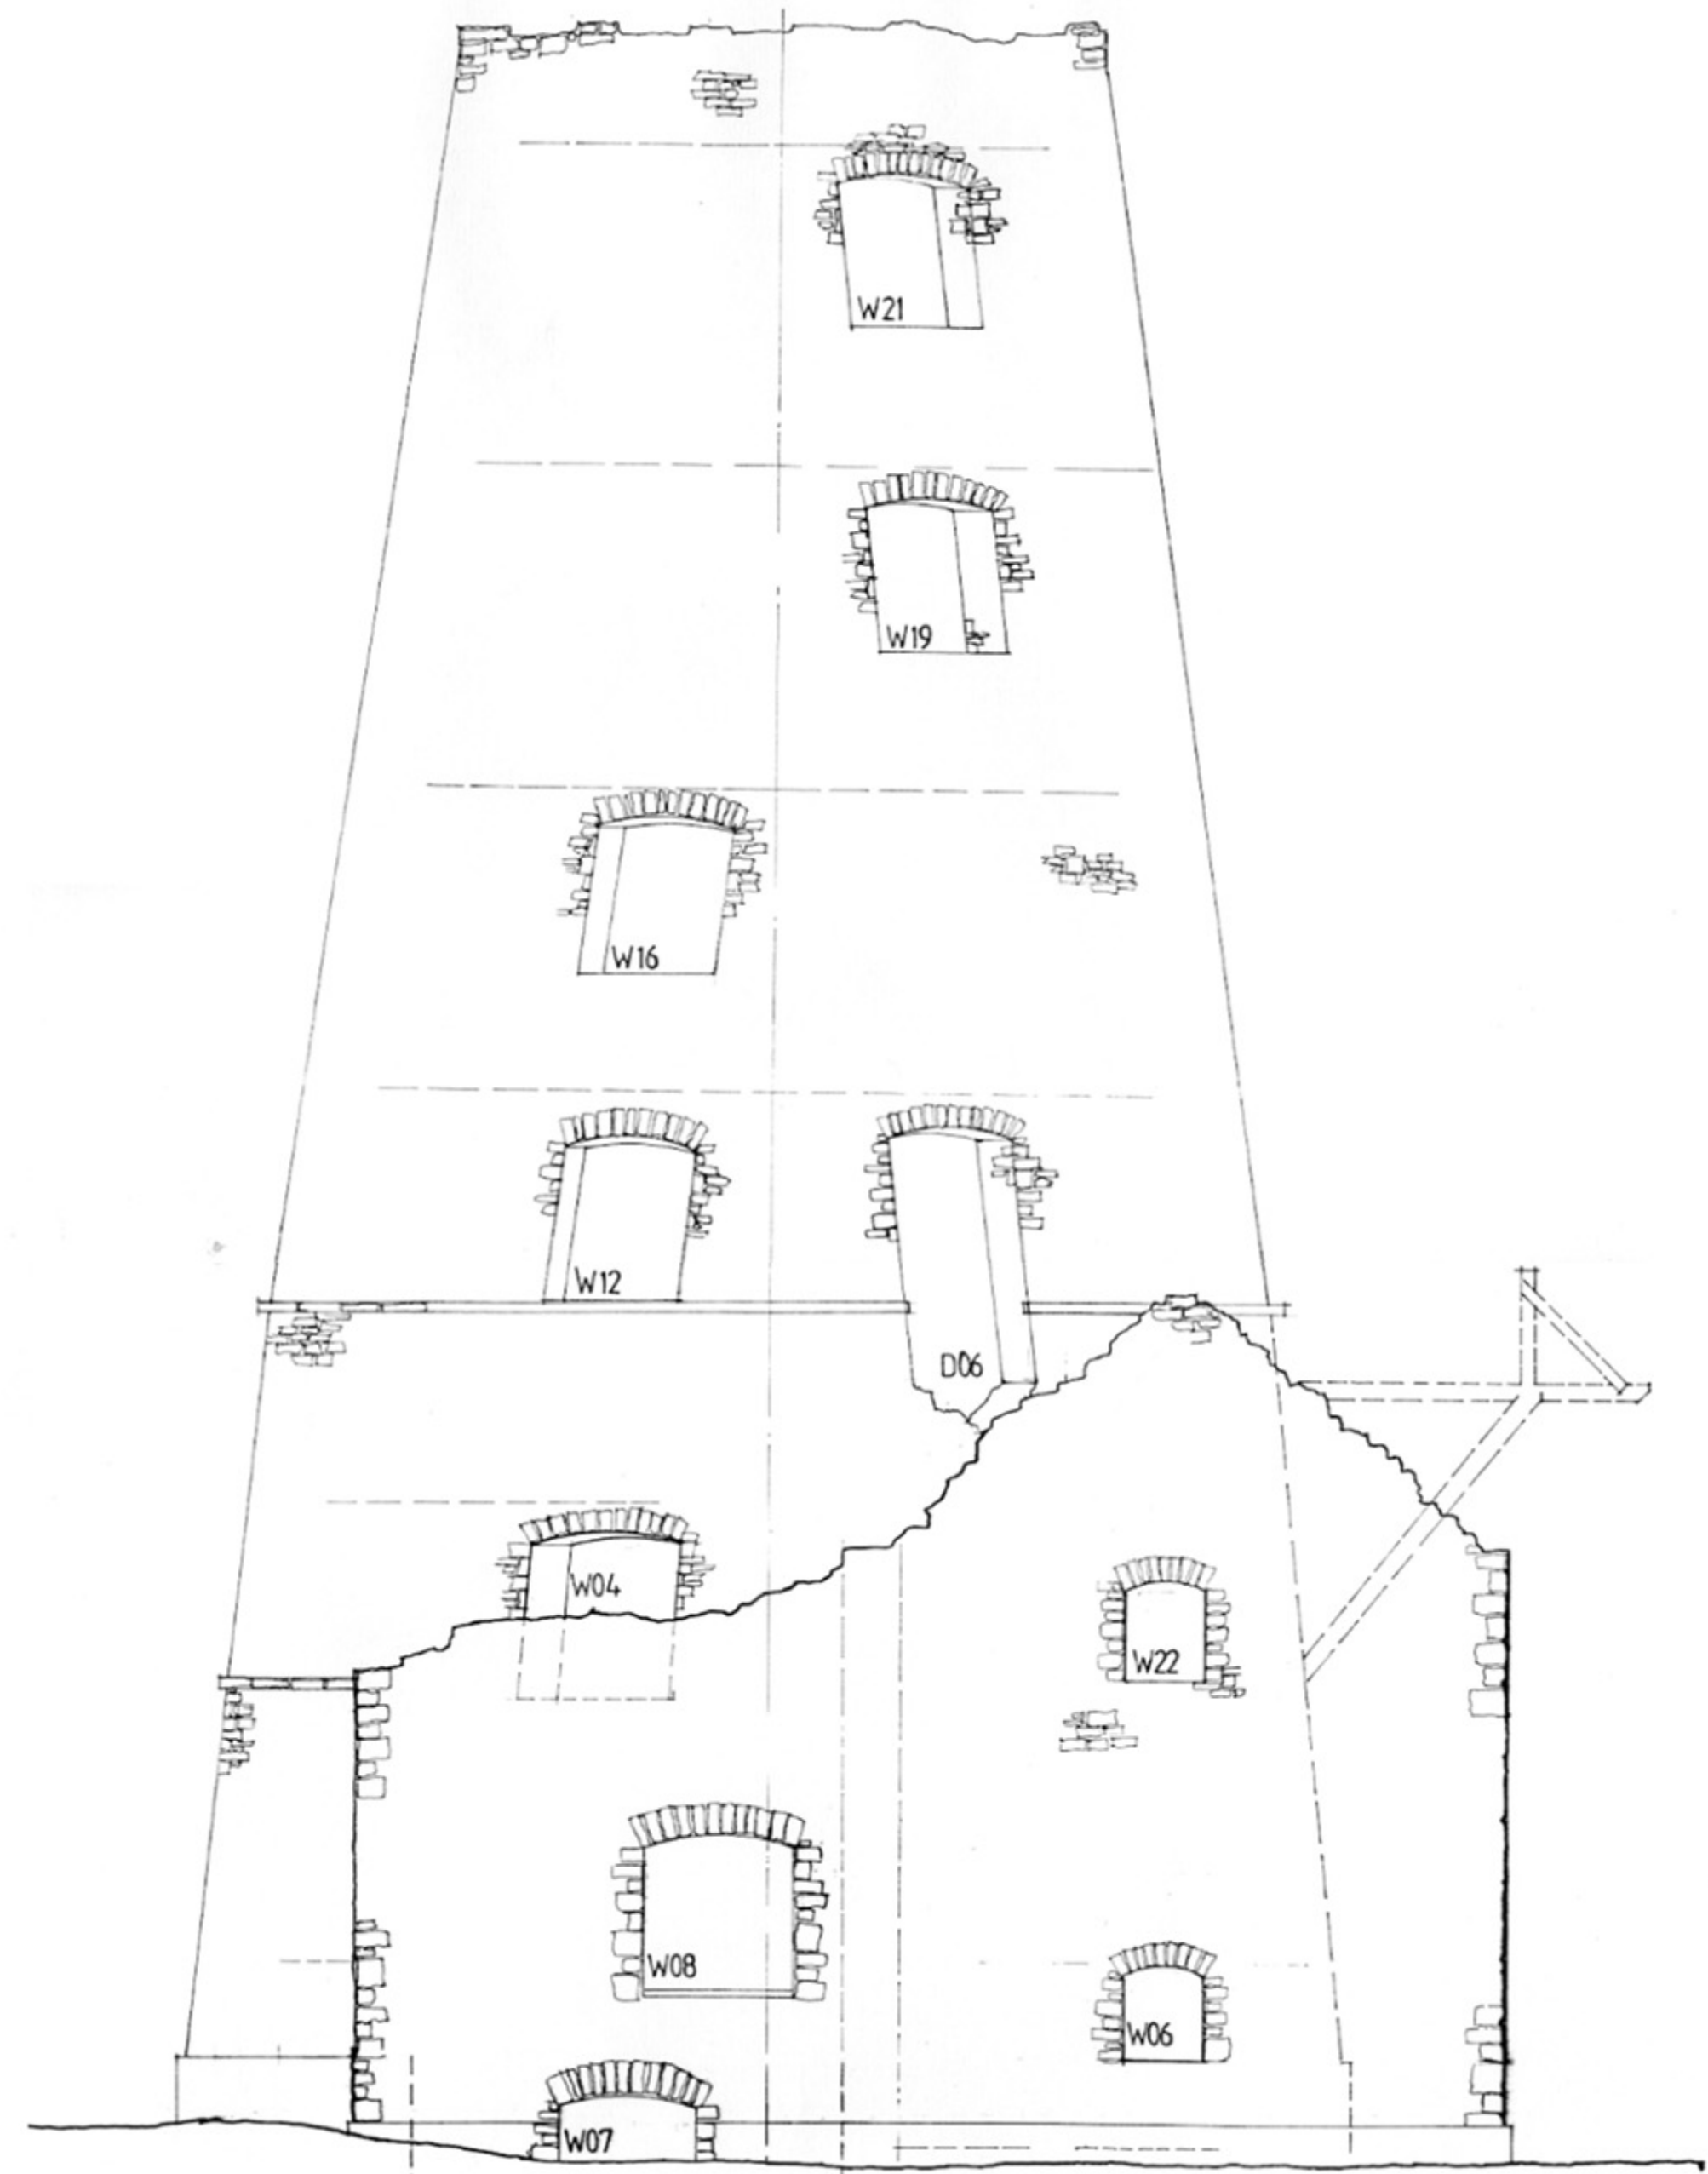

NORTH ELEVATION