

EAST ELEVATION


Approximate position of original roof line

Evidence of original lime render


stones missing between broken lines indicating where original wall was built in.

Brick arch partially collapsed to one side of opening.

Broken line denotes position of original suspended timber floor. (wall sockets exposed).

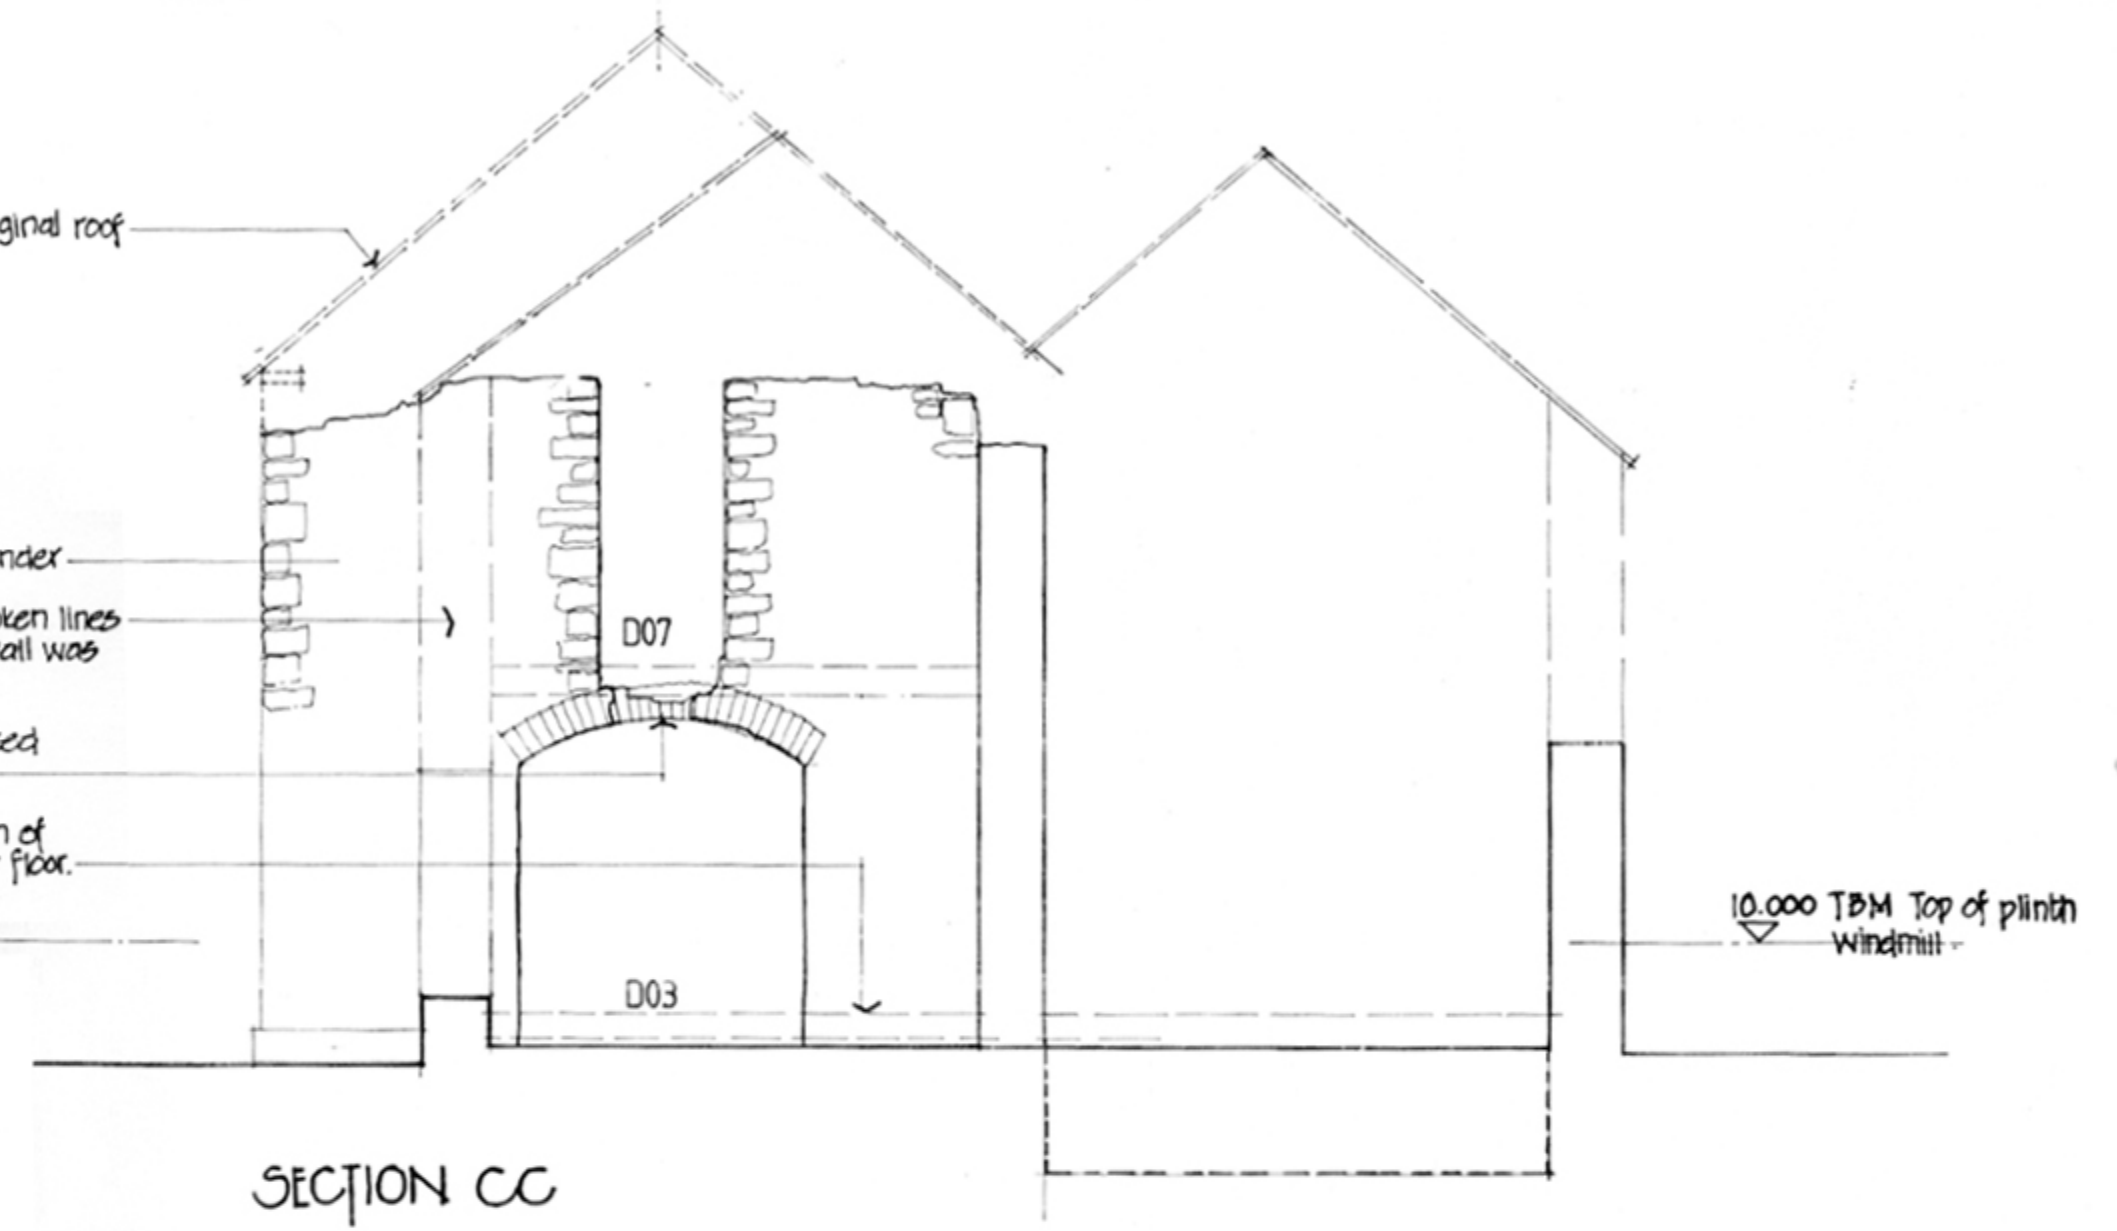

SECTION CC

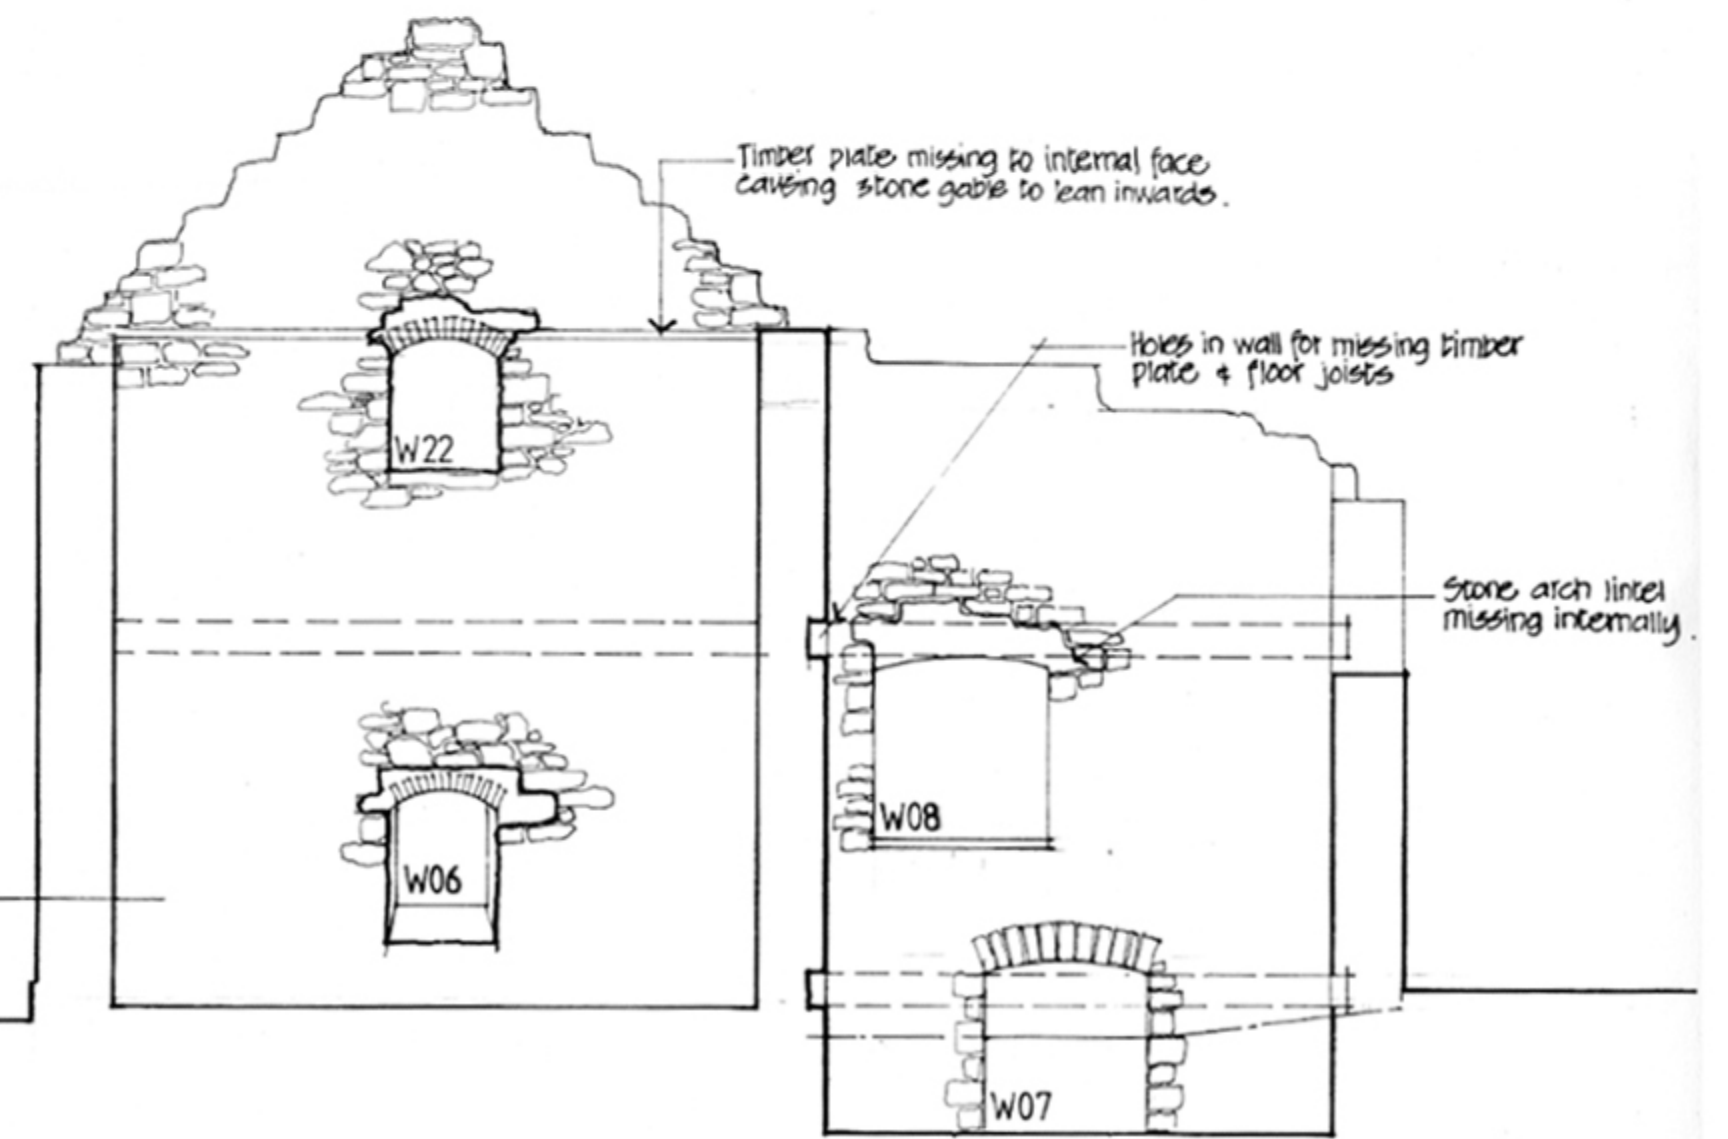

SECTION DD