


GROUND FLOOR PLAN AS BUILT.

Broken line denotes landing over.

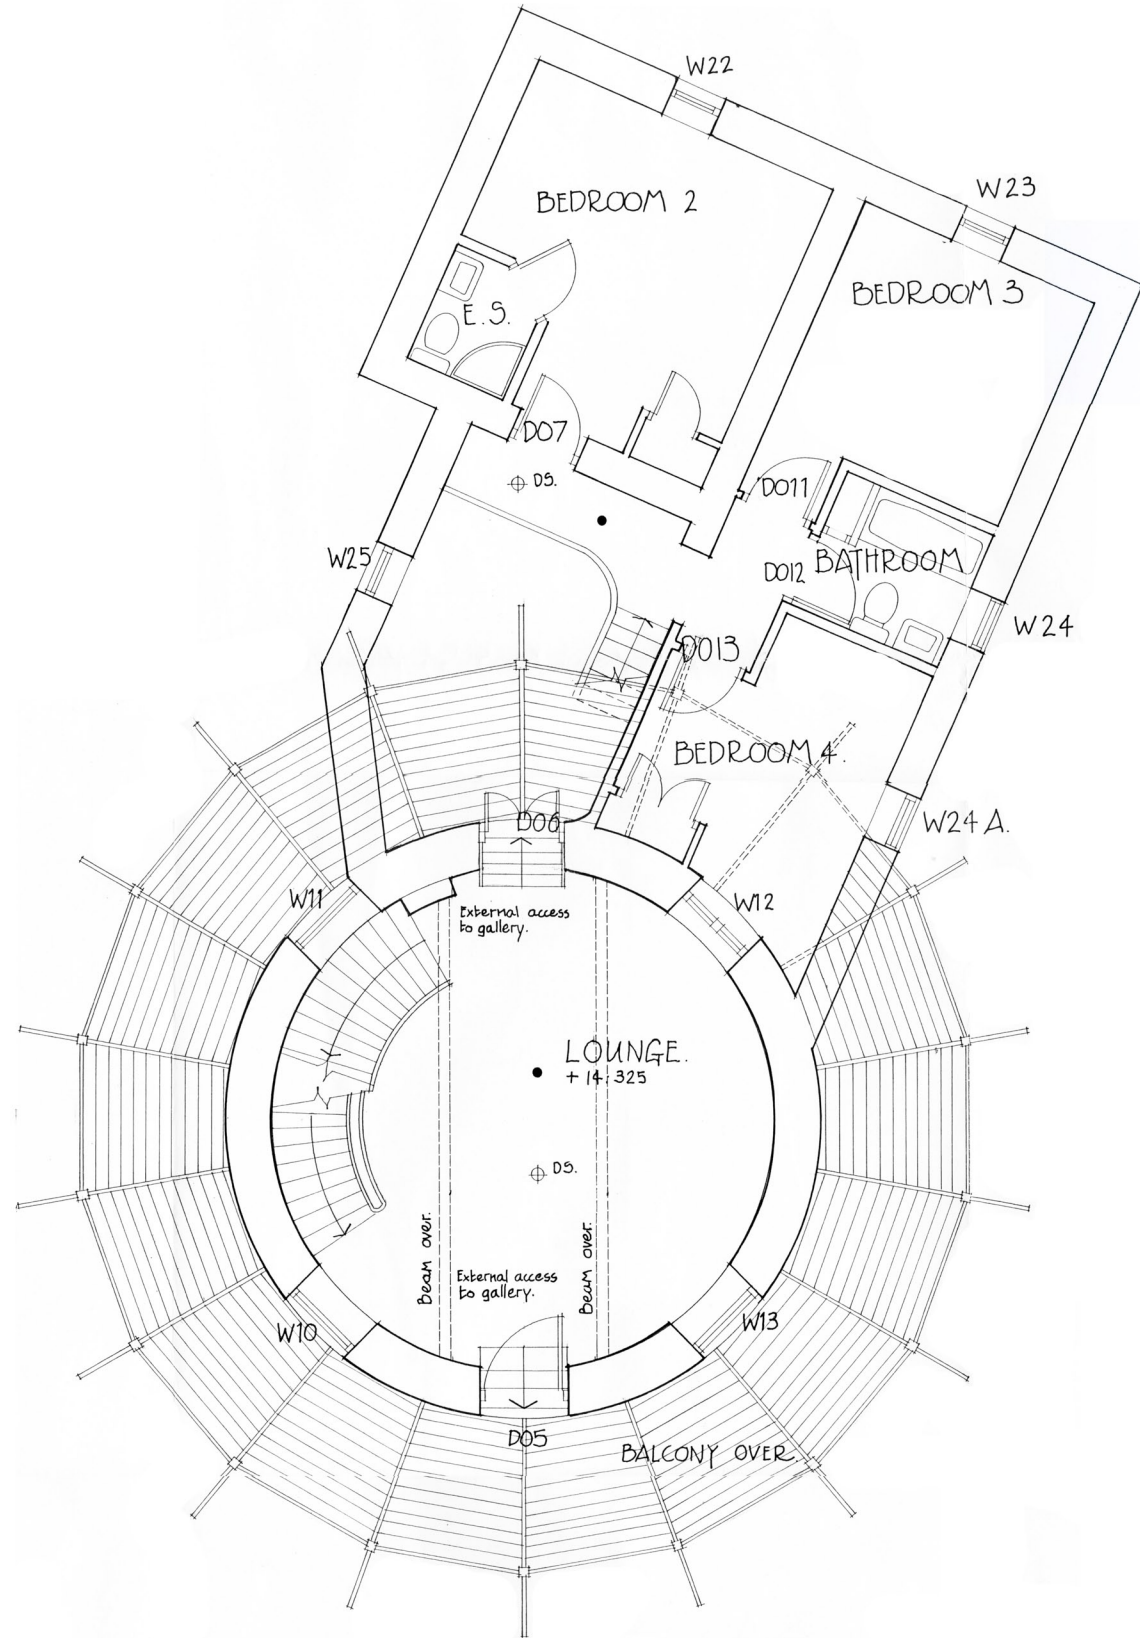

FIRST FLOOR PLAN AS BUILT.

KEY	
●	Sprinkler head installed by specialist.
⊕ <sub>DS</sub>	Smoke detector.
⊕ <sub>DH</sub>	Heat detector.